


BERRY PETROLEUM COMPANY

PROPERTY SURVEY

LOCATED IN THE
SE 1/4 SE 1/4 OF
SECTION 2, T3S, R2W, U.S.B.&M.
DUCHESE COUNTY, UTAH

T3S, R2W, U.S.B.&M.

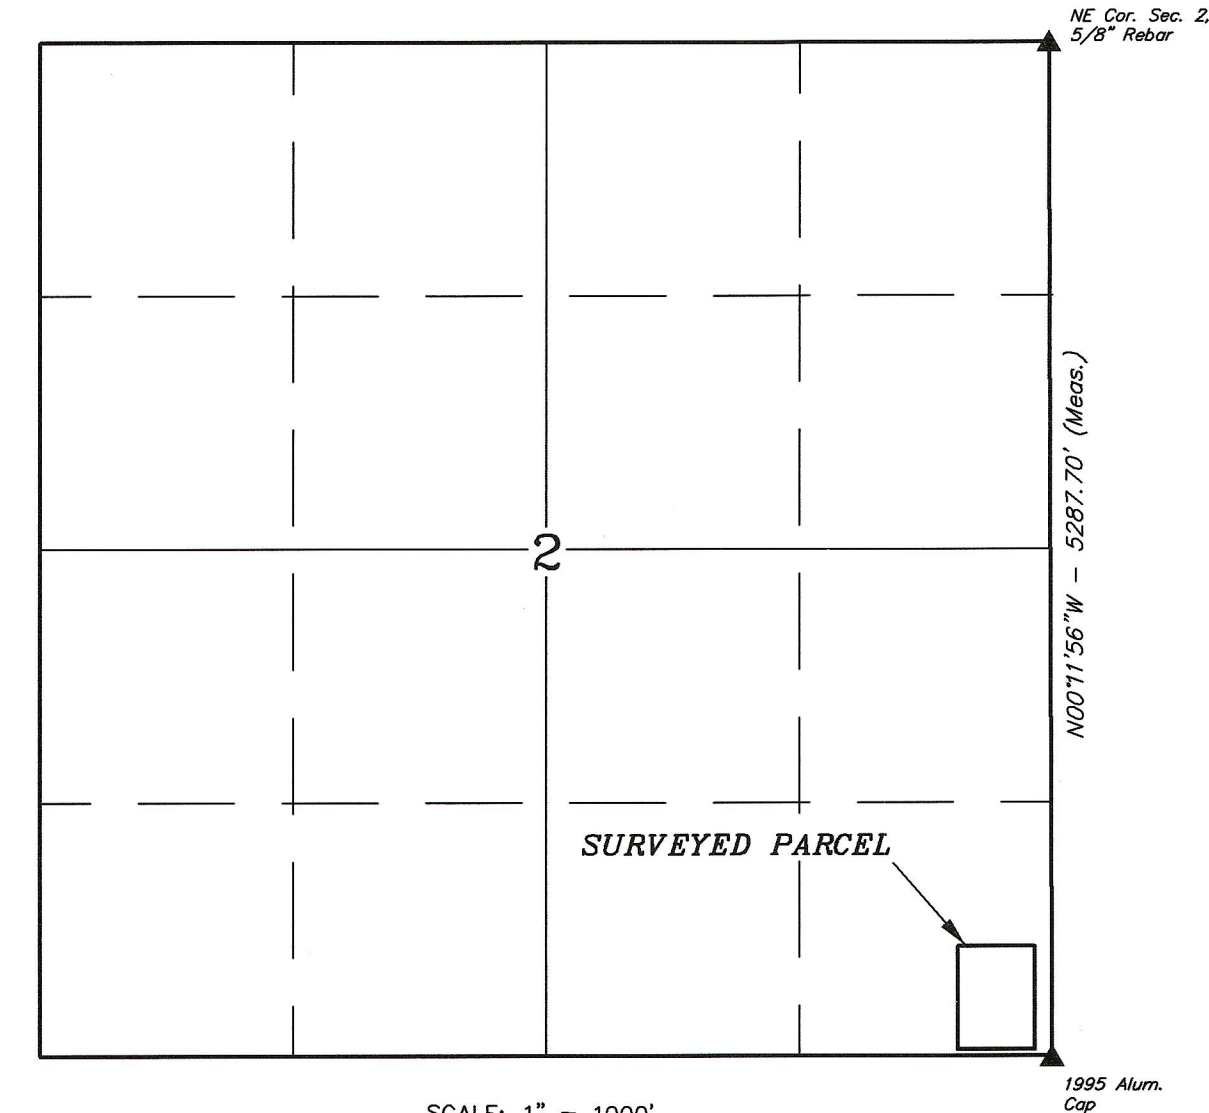

ORIGINAL DESCRIPTION

SEC. 2 T3S R2W USM, BEG AT INTERSECTION OF THE W R/W LINE OF US HWY 40 & N R/W LINE OF A CO RD AT A PT WHICH IS W'LY ALONG SEC LINE 88.80 FT & N 0°04' E 33.0 FT FR SE/C OF SD SEC, TH W'LY ALONG CO RD R/W 406.0 FT, TH N 0°04' E 536.5 FT, TH E'LY 406.0 FT TO HWY R/W LINE, TH S 0°04' W 536.5 FT TO PT OF BEG. 5.00 AC

REVISED DESCRIPTION

NONE REQUIRED

SURVEYORS NARRATIVE

EDDIE COURWRIGHT WITH BERRY PETROLEUM COMPANY REQUESTED A SURVEY OF A 5 ACRE PARCEL OF PROPERTY THAT IS LOCATED ON HIGHWAY 40 IN THE SE 1/4 SE 1/4 OF SECTION 2, T3S, R2W, U.S.B.&M. WE FOUND AND USED THE NORTHEAST CORNER AND THE SOUTHEAST CORNER OF SAID SECTION 2 AS SURVEY CONTROL FOR THIS PROPERTY SURVEY.

CERTIFICATE

THIS IS TO CERTIFY THAT THE ABOVE PLAT WAS PREPARED FROM FIELD NOTES OF ACTUAL SURVEYS MADE BY ME OR UNDER MY SUPERVISION AND THAT THE SAME ARE TRUE AND CORRECT TO THE BEST OF MY KNOWLEDGE AND BELIEF.

Robert Kay
REGISTERED LAND SURVEYOR
REGISTRATION NO. 161319
STATE OF UTAH

Co. Surv. File # 1548

COUNTY SURVEYOR'S CERTIFICATE

THE DUCHESE COUNTY SURVEYOR HAS CHECKED THIS PLAT FOR FORM AND ADHERANCE TO THE STATE OF UTAH REQUIREMENTS FOR ITEMS TO BE ON A SURVEYOR'S PLAT FOR RECORDING WITH THE COUNTY SURVEYOR'S OFFICE, ON THIS _____ DAY OF _____, 20__.

THE DUCHESE COUNTY SURVEYOR

FILE NO. _____ FEE PAID \$ _____ AT THE REQUEST OF UTAH ENGINEERING AND LAND SURVEYING, THIS _____ DAY OF _____, 20__.

- ⊗ = PROPERTY CORNERS (SET 1" Alum. Cap on 5/8" Rebar #138394)
▲ = SECTION CORNERS LOCATED.

UTAH ENGINEERING & LAND SURVEYING	
PHONE: (435) 789-1017	
85 SOUTH 200 EAST - VERNAL, UTAH 84078	
SCALE: AS SHOWN	DATE: 03-18-05
SURVEYED BY: S.H. L.M.	DRAWN BY: C.G.
WEATHER: COOL	FILE: 3 2 0 9 7

